

US 76 WIDENING
FLORENCE COUNTY

STV Incorporated



EXHIBIT 2




MATCHLINE - SEE EXHIBIT 1

MATCHLINE - SEE EXHIBIT 3


LEGEND

- PROPOSED ROADWAY
- PROPOSED TWIN BRIDGES
- PROPOSED GUARDRAIL
- EXISTING ROADWAY
- EXISTING BRIDGE
- PAVEMENT REMOVAL
- WETLANDS
- PROPOSED DRAINAGE
- PROPERTY LINE
- EXISTING R / W
- PROPOSED R / W

B-B - S SALLEY HILL RD (S-45)
PENIEL RD (S-45)
TYPICAL SECTION

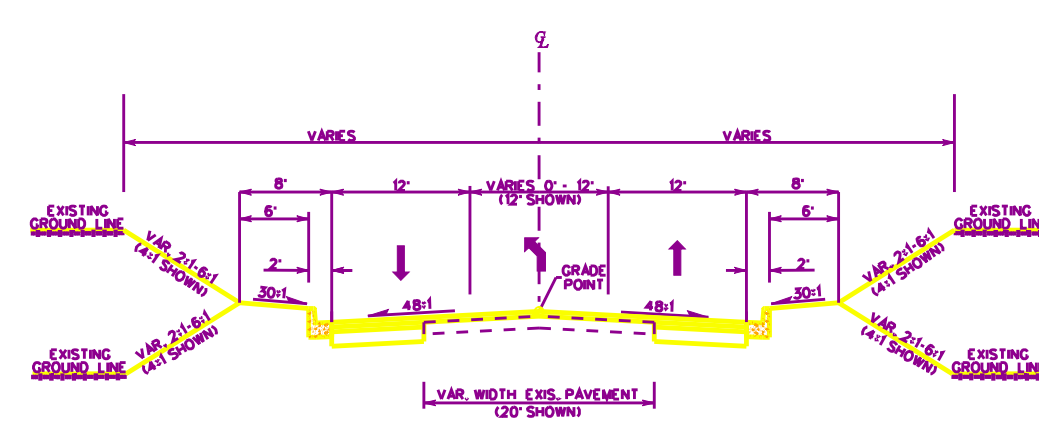

C-C - E SMITH ST (US 76)
W PALMETTO ST (US 76)
TYPICAL SECTION

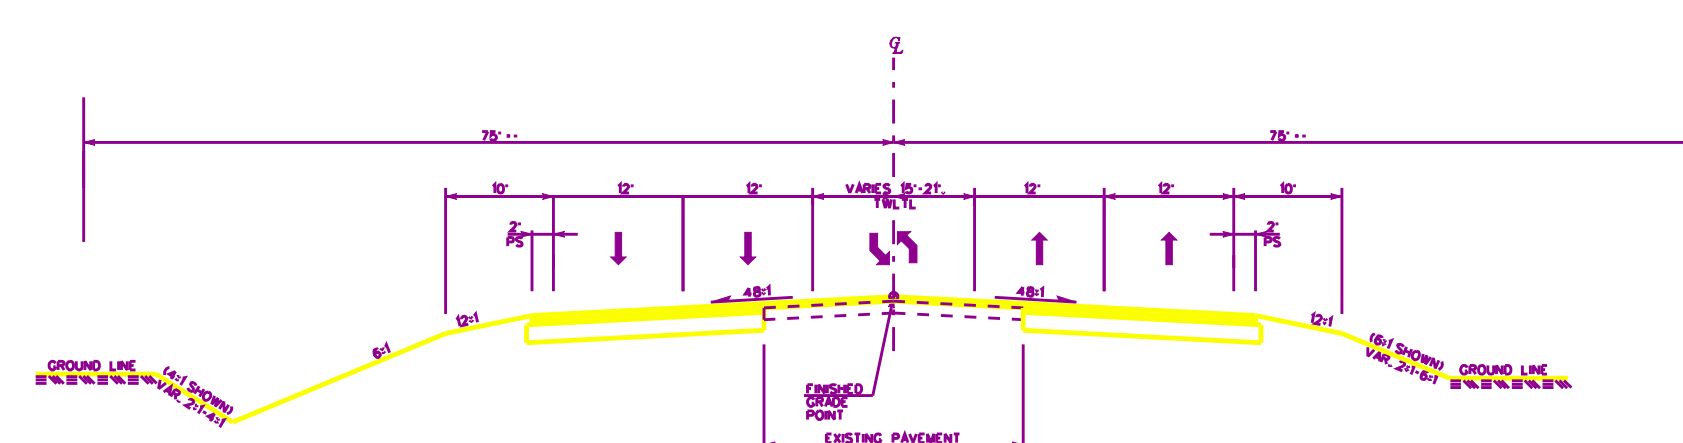

D-D - HUGGINS RD (S-107)
ALLIGATOR RD (S-107)
TYPICAL SECTION

